

[illegible]

平面図

S=1/250

	m
557.53	
557.53	

The figure is a technical plan overlaid on an aerial photograph. It depicts a proposed road layout, drainage system, and building footprint. Key features include:

- Drainage System:** Labeled '暗渠排水' (Covered Drainage) with arrows indicating flow direction.
- Building Footprint:** A large rectangular structure with internal divisions. Dimensions include 8.0, 9.0, and 11.76m.
- Area Calculations:** A table on the right side of the plan provides area calculations for different sections.
- Dimensions and Elevations:** Various numerical values are scattered throughout the plan, representing dimensions and elevations.
- North Arrow:** Located in the bottom right corner, pointing towards the top right of the image.

項目	寸法	面積 (㎡)
敷地面積	11.76m	557.53
建物面積	8.0 x 9.0	72.00
庭園面積	11.76m x 9.0m	105.84
道路面積	11.76m x 11.76m	138.26
その他		

圃場面積	m ²
A	557.53
B	
計	557.53

展 開 図

V=1/100
H=1/100

DL = 40.00

復旧延長 L=17.0m
 駐畔工 L=17.0m
 張芝工 L=17.0m
 フトン管 L=34.0m
 L=17.0×2段=34.0m

暗渠排水 L=5.1m
 暗渠排水 L=7.1m

既設水路 KF-150
 止杭 N=17本

止杭
 16.081.0=17本

計画勾配	50.05	LEVEL	50.05
盛切高	-0.10	+1.54	-0.05
計画高	50.05	50.05	50.05
地盤高	49.95	48.51	50.10
追加距離	0.00	9.00	17.00
単距離	0.00	9.00	8.00
測点	SEC070.0	SEC079.0	SEC077.0

展開図

V=1/100
H=1/100

復旧延長 L=17.0m

畦畔工 L=17.0m

張芝工 L=17.0m

フトン簀 L=34.0m
L=17.0×2段=34.0m

暗渠排水 L=5.1m

暗渠排水 L=7.1m

既設水路 KF-150

止杭 N=17本

止杭
16.0m N=17本

DL = 40.00

計画勾配	50.05	LEVEL	50.05
盛切高	-0.10	+1.54	-0.05
計画高	50.05	50.05	50.05
地盤高	49.95	48.51	50.10
追加距離	0.00	9.00	17.00
単距離	0.00	9.00	8.00
測点	SEC070.0	SEC079.0	SEC077.0

展 開 図

V=1/100
H=1/100

DL = 40.00

復旧延長 L=17.0m
駐畔工 L=17.0m
張芝工 L=17.0m
フトン管 L=34.0m
L=17.0×2段=34.0m

暗渠排水 L=5.1m 暗渠排水 L=7.1m

既設水路 KF-150 止杭 N=17本

止杭
16.081.0=17本

0.5 0.5

計画勾配	50.05	LEVEL	50.05
盛切高	-0.10	+1.54	-0.05
計画高	50.05	50.05	50.05
地盤高	49.95	48.51	50.10
追加距離	0.00	9.00	17.00
単距離	0.00	9.00	8.00
測点	SEC070.0	SEC079.0	SEC077.0

展 開 図

V=1/100
H=1/100

DL = 40.00

復旧延長 L=17.0m
駐畔工 L=17.0m
フトン管 L=34.0m
L=17.0×2段=34.0m

暗渠排水 L=5.1m 暗渠排水 L=7.1m

既設水路 KF-150 止杭 N=17本

止杭
16.081.0=17本

0.5 0.5

計画勾配	50.05	LEVEL	50.05
盛切高	-0.10	+1.54	-0.05
計画高	50.05	50.05	50.05
地盤高	49.95	48.51	50.10
追加距離	0.00	9.00	17.00
単距離	0.00	9.00	8.00
測点	SEC070.0	SEC079.0	SEC077.0

計畫勾配	50.05	LEVEL	50.05
盛切高	-0.10	+1.54	-0.05
計畫高	50.05	50.05	50.05
地盤高	49.95	48.51	50.10
追加距離	0.00	9.00	17.00
單距離	0.00	9.00	8.00
測點	SECT10-0	SECT10-9	SECT17-0

展 開 図
S=1/100

展 開 図
S=1/100

止杭 N=17本

止杭

16.00 1.0×17本

展 開 図
S=1/100

止杭 N=17本

止杭

16.00 1.0×17本

展 開 図
S=1/100

17.00
9.00 8.00
SECT 0.0 SECT 9.0 SECT 17.0
▽46.22 ▽46.24 ▽46.69
止杭 N=17本
16.00 1.0×17本

展 開 図
S=1/100

止杭 N=17本

止杭

16.00 1.0×17本

展 開 図
S=1/100

17.00
9.00 8.00
SECT 0.0 SECT 9.0 SECT 17.0
▽46.22 ▽46.24 ▽46.69
止杭 N=17本
16.00 1.0×17本

展 開 図
S=1/100

止杭 N=17本

止杭

16.00 1.0×17本

展 開 図
S=1/100

止杭 N=17本

止杭

16.00 1.0×17本

工事仕様書

工事仕様書

工事仕様書

工事仕様書

工事名	令和6年8月29日～8月31日発生 台風10号災害 東城長田農地
-----	-------------------------------------

図面名	設 計 図
-----	-------

作成年月日	令和 6 年 月		

縮 尺	図 示	図面番号	1/3


会社名	有限会社 総建開発
代表者名	佐藤 正 氏

事業者名	庄原市
------	-----

横断図
S=1/100

SECT17.0
BH=50.10
FH=


掘削	2.1
床堀	0.5
埋戻	0.0
盛土	1.3
盛土法面整形	5.4

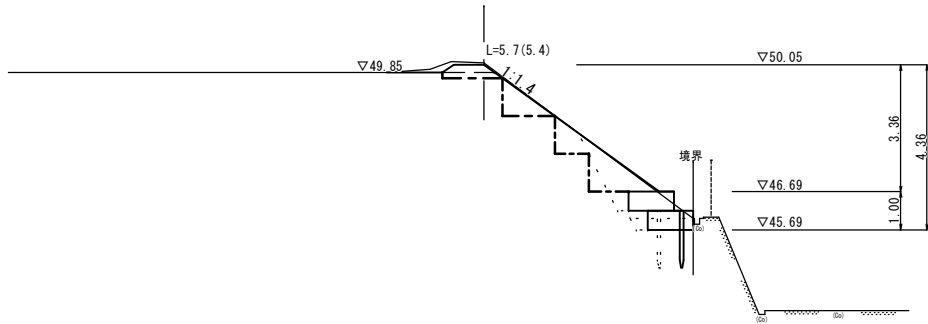

DL=45.00

SECT9.0
BH=48.51
FH=


掘削	6.8
床堀	0.5
埋戻	0.0
盛土	12.2
盛土法面整形	6.5

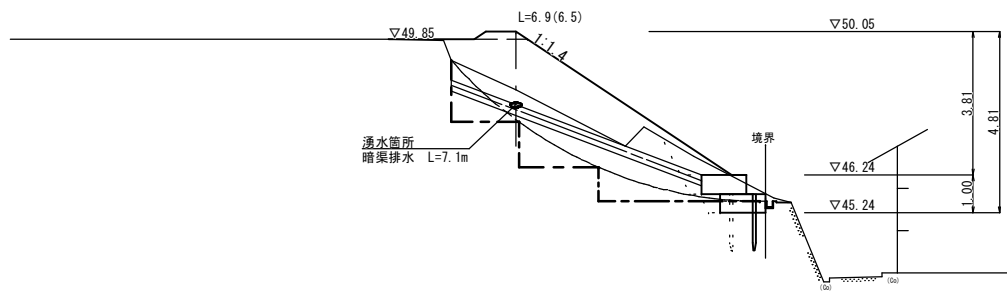

DL=40.00

SECT0.0
BH=49.95
FH=


掘削	2.0
床堀	0.5
埋戻	0.0
盛土	1.5
盛土法面整形	6.2

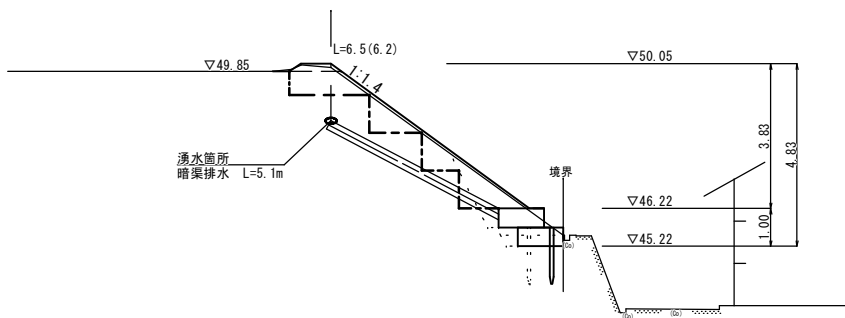


DL=40.00

フトン簞
S=1/50


平面図

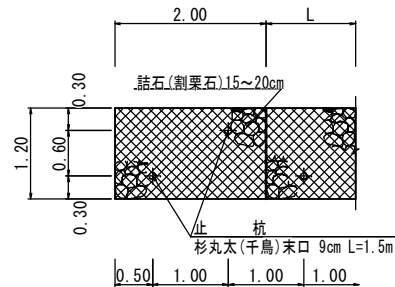


側面図

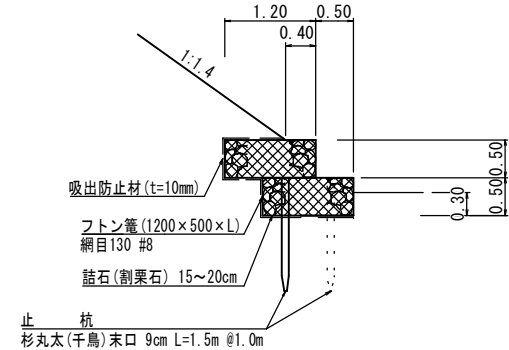


畦畔工
S=1/50

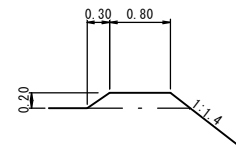

敷鉄板
S=1/50

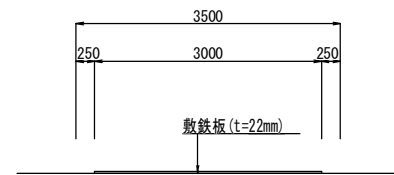

暗渠排水
S=1/20

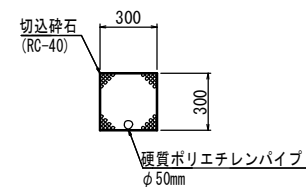

工事仕様書

工事名	令和6年8月29日～8月31日発生 台風10号災害 東城長田農地			47/210
図面名	設計図			
作成年月日	令和 6 年 月			
縮尺	図示	図面番号	1/2	
会社名	有限会社 総建開発			
事業者名	庄原市			