

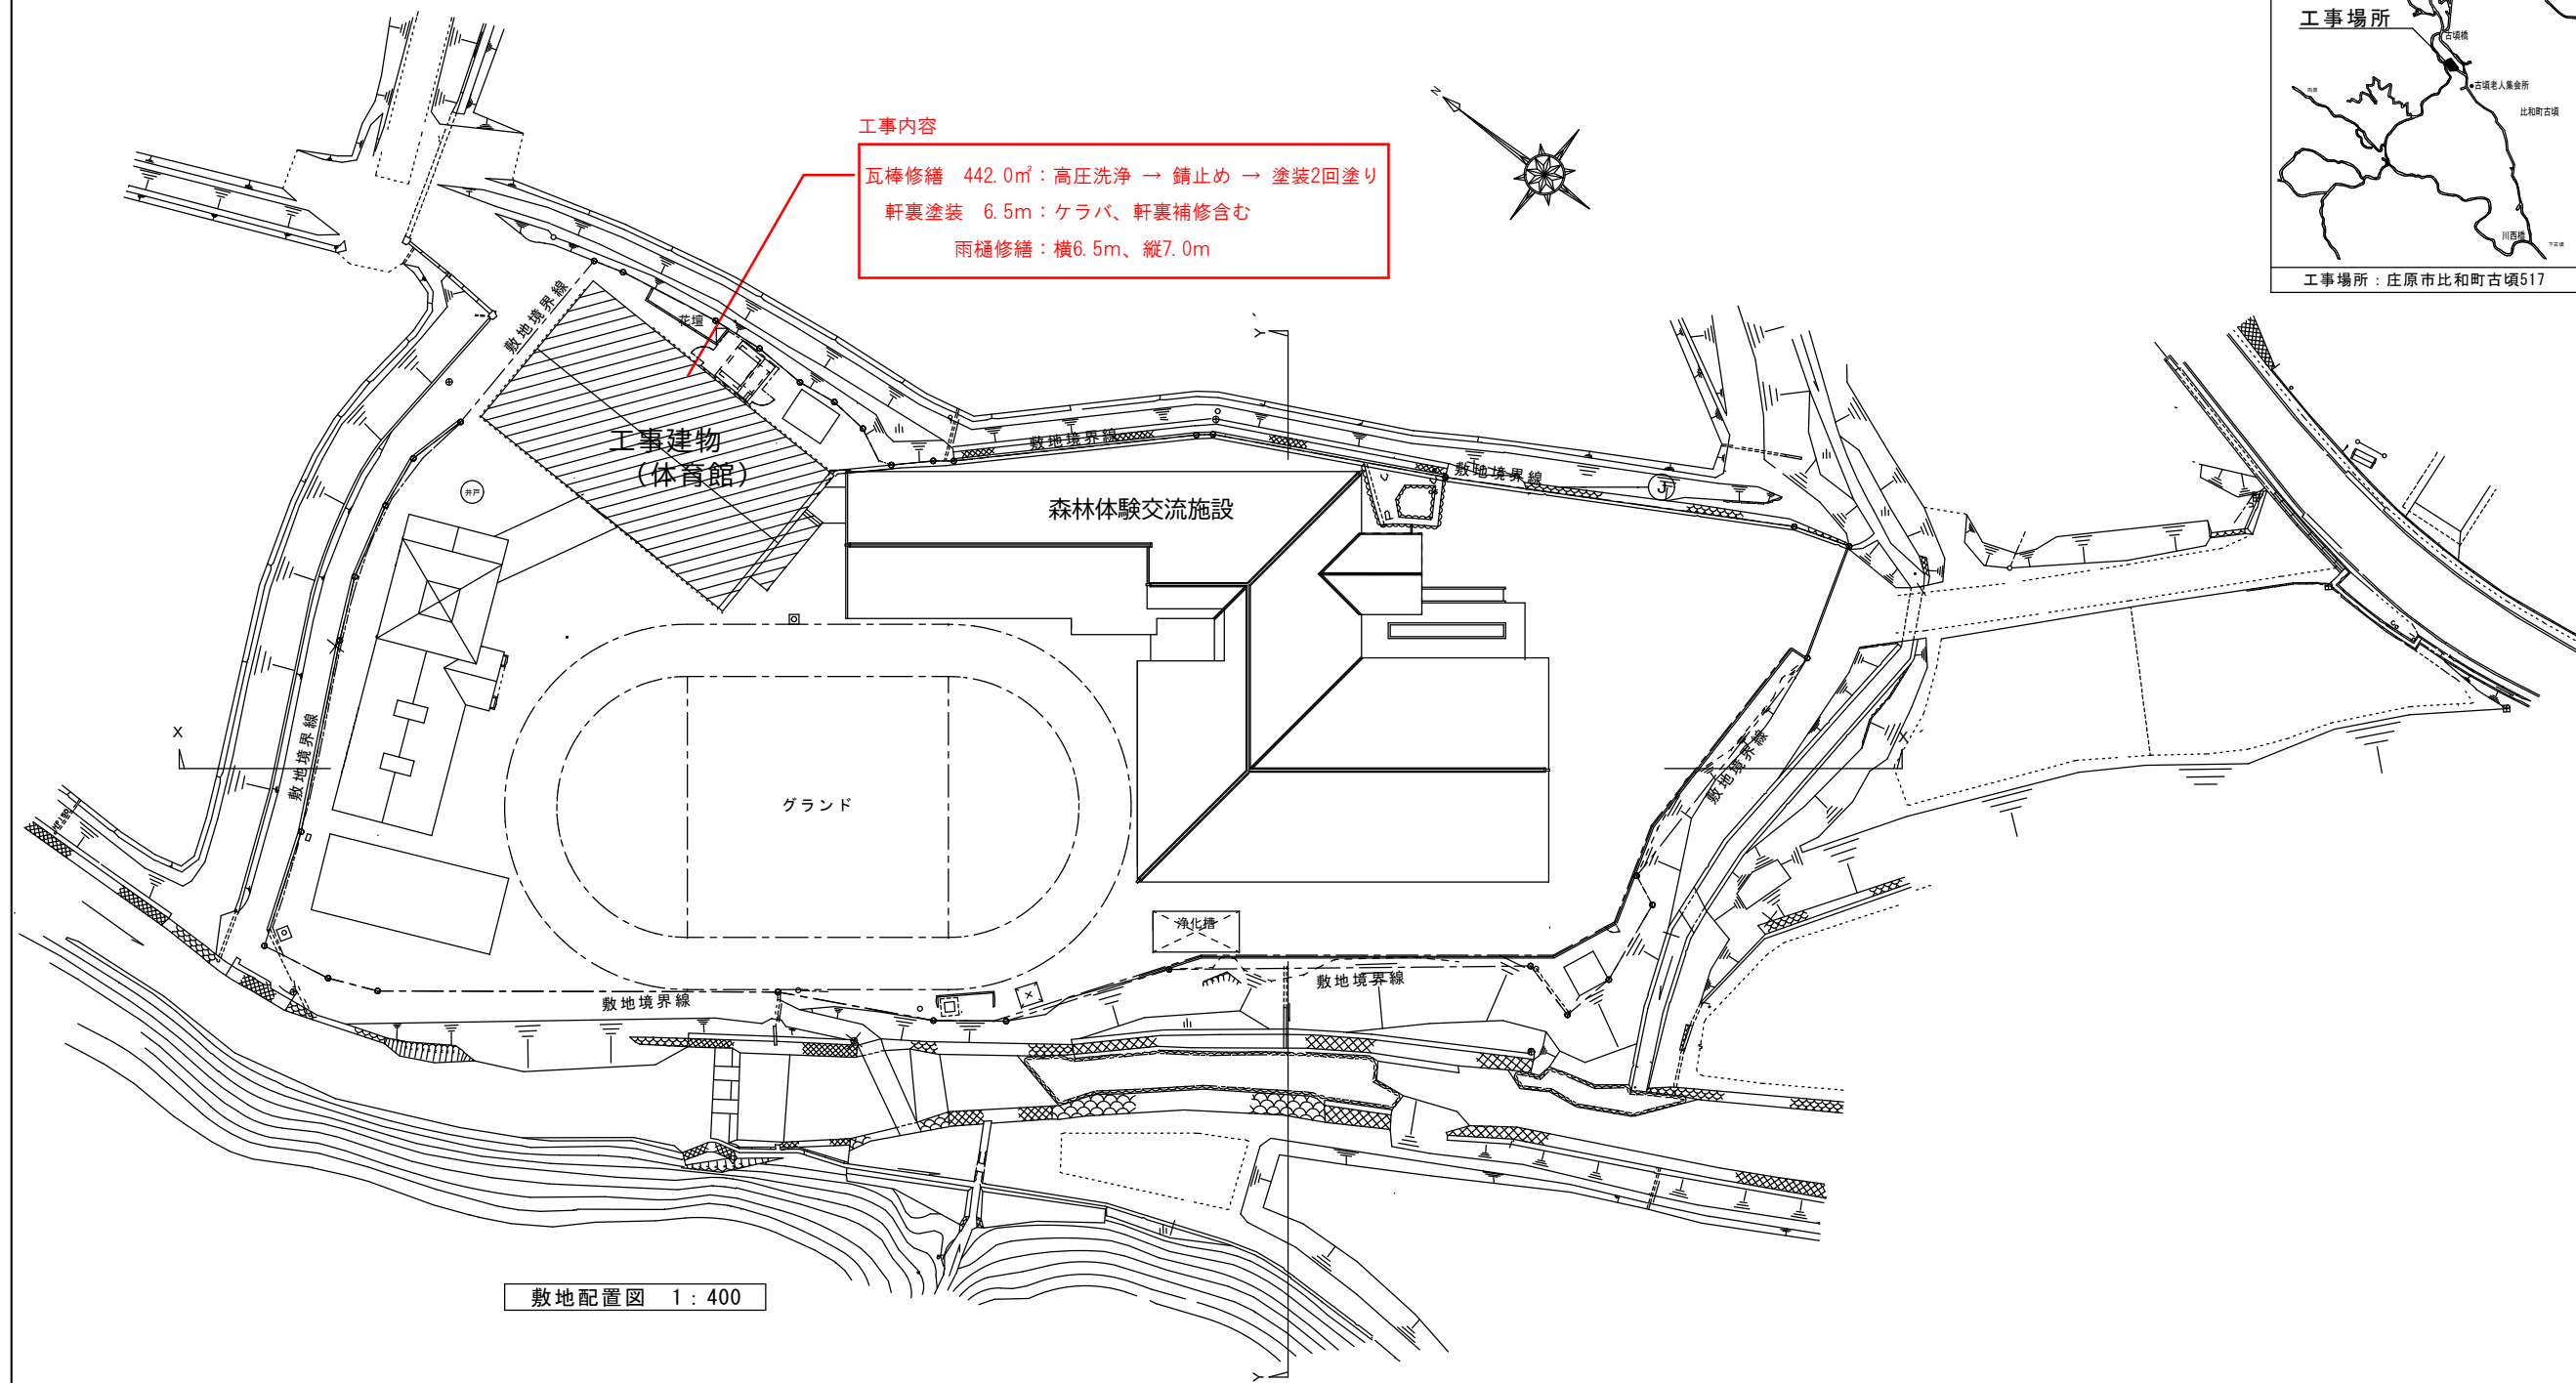


工事内容


瓦棒修繕 442.0㎡：高圧洗浄 → 錆止め → 塗装2回塗り
軒裏塗装 6.5m：ケラバ、軒裏補修含む
雨樋修繕：横6.5m、縦7.0m

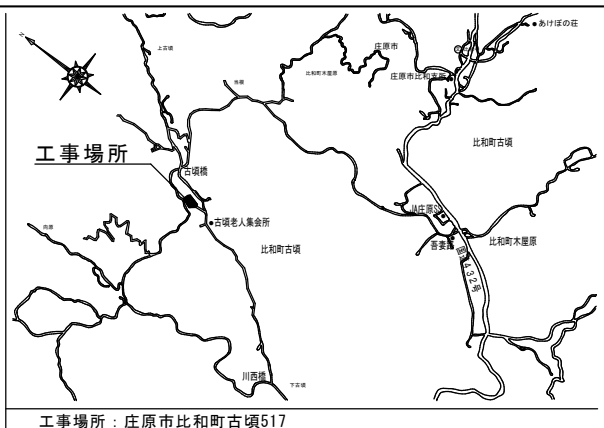

敷地配置図 1:400

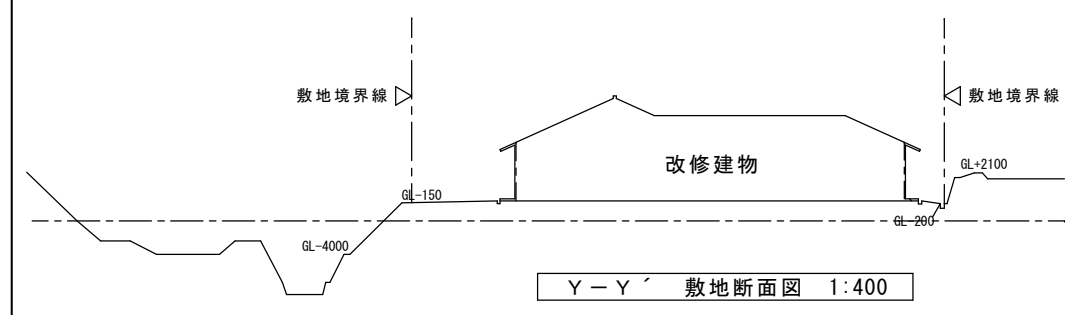

Y-Y' 敷地断面図 1:400

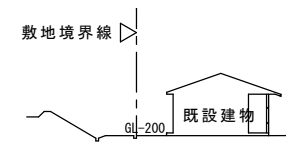

X-X' 敷地断面図 1:400

